


- 85: 47'-3"
- 84: 46'-9"
- 83: 46'-3"
- 82: 45'-9"
- 81: 45'-3" ACT III-Snow Drop
- 80: 44'-9" ACT I/IV-Sky Drop
- 79: 44'-3"
- 78: 43'-9"
- 77: 43'-3"
- 76: 42'-9"
- 75: 42'-3"
- 74: 41'-9"
- 73: 40'-9" 8 ELECTRIC; Trim to approx: +32'-0"
- 72: 40'-3"
- 71: 39'-9" #6 Black Legs; 27'-0" to CL
- 70: 39'-3" #6 Black Border; Trim to: +27'-0"
- 69: 38'-9"
- 68: 38'-3"
- 67: 37'-9"
- 66: 37'-3" 7 ELECTRIC; Trim to approx: +32'-0"
- 65: 36'-9"
- 64: 36'-3"
- 63: 35'-9"
- 62: 35'-3"
- 61: 34'-9"
- 60: 34'-3"
- 59: 33'-9" ACT II-Backdrop
- 58: 33'-3" #5 Black Legs; 27'-0" to CL
- 57: 32'-9" #5 Black Border; Trim to: +27'-0"
- 56: 32'-3"
- 55: 31'-9" 6 ELECTRIC; Trim to approx: +33'-0"
- 54: 31'-3"
- 53: 30'-3"
- 52: 29'-9" FOCUS TRACK #4
- 51: 29'-3"
- 50: 28'-9"
- 49: 28'-3" 5 ELECTRIC; Trim to approx: +31'-0"
- 48: 27'-9"
- 47: 27'-3" ACT III-SR Scrim Tree Leg
- 46: 26'-9"
- 45: 26'-3" ACT III-US Snow Bag
- 44: 25'-9" ACT III-US Snow Bag
- 43: 25'-3" #4 Black Legs; 27'-0" to CL
- 42: 24'-9" #4 Black Border; Trim to: +27'-0"
- 41: 24'-3"
- 40: 23'-9"
- 39: 23'-3"
- 38: 22'-9"
- 37: 22'-3"
- 36: 21'-9"
- 35: 21'-3" ACT II-SR Window
- 34: 20'-9" ACT II-Chandelier and Tail Down
- 33: 19'-9"
- 32: 19'-3" 4 ELECTRIC; Trim to approx: +32'-0"
- 31: 18'-9"
- 30: 18'-3" FOCUS TRACK #3
- 29: 17'-9" #3 Black Legs; 27'-0" to CL
- 28: 17'-3" #3 Black Border; Trim to: +27'-0"
- 27: 16'-9"
- 26: 16'-3"
- 25: 15'-9" FOCUS TRACK #2
- 24: 15'-3"
- 23: 14'-9" 3 ELECTRIC; Trim to approx: +32'-0"
- 22: 14'-3" ACT III-DS Snow Bag
- 21: 13'-9" ACT III-DS Snow Bag (Trim Snow Bag just above 3E)
- 20: 13'-3" ACT III-SL Scrim Tree Leg
- 19: 12'-9" ACT II-HEADER
- 18: 12'-3"
- 17: 11'-9"
- 16: 11'-3"
- 15: 10'-9"
- 14: 10'-3" ACT II-HEADER
- 13: 9'-3" #2 Black Legs; 26'-0" to CL
- 12: 8'-9" #2 Black Border; Trim to: +27'-0"
- 11: 8'-3"
- 10: 7'-9"
- 9: 7'-3" 2 ELECTRIC; Trim to approx: +33'-0"
- 8: 6'-9"
- 7: 6'-3" FOCUS TRACK #1
- 6: 4'-9" 1 ELECTRIC; Trim to approx: +31'-0"
- 5: 3'-9" 'A' ELECTRIC; Trim to approx: +30'-0"
- 4: 3'-3"
- 3: 2'-3" Main Curtain
- 2: 1'-3" #1 Black Border (+26'-0") & Legs 26'-0" to CL
- 1: 0'-9" Surtitle Screen; Trim to: +25'-0"

PL  
Line List

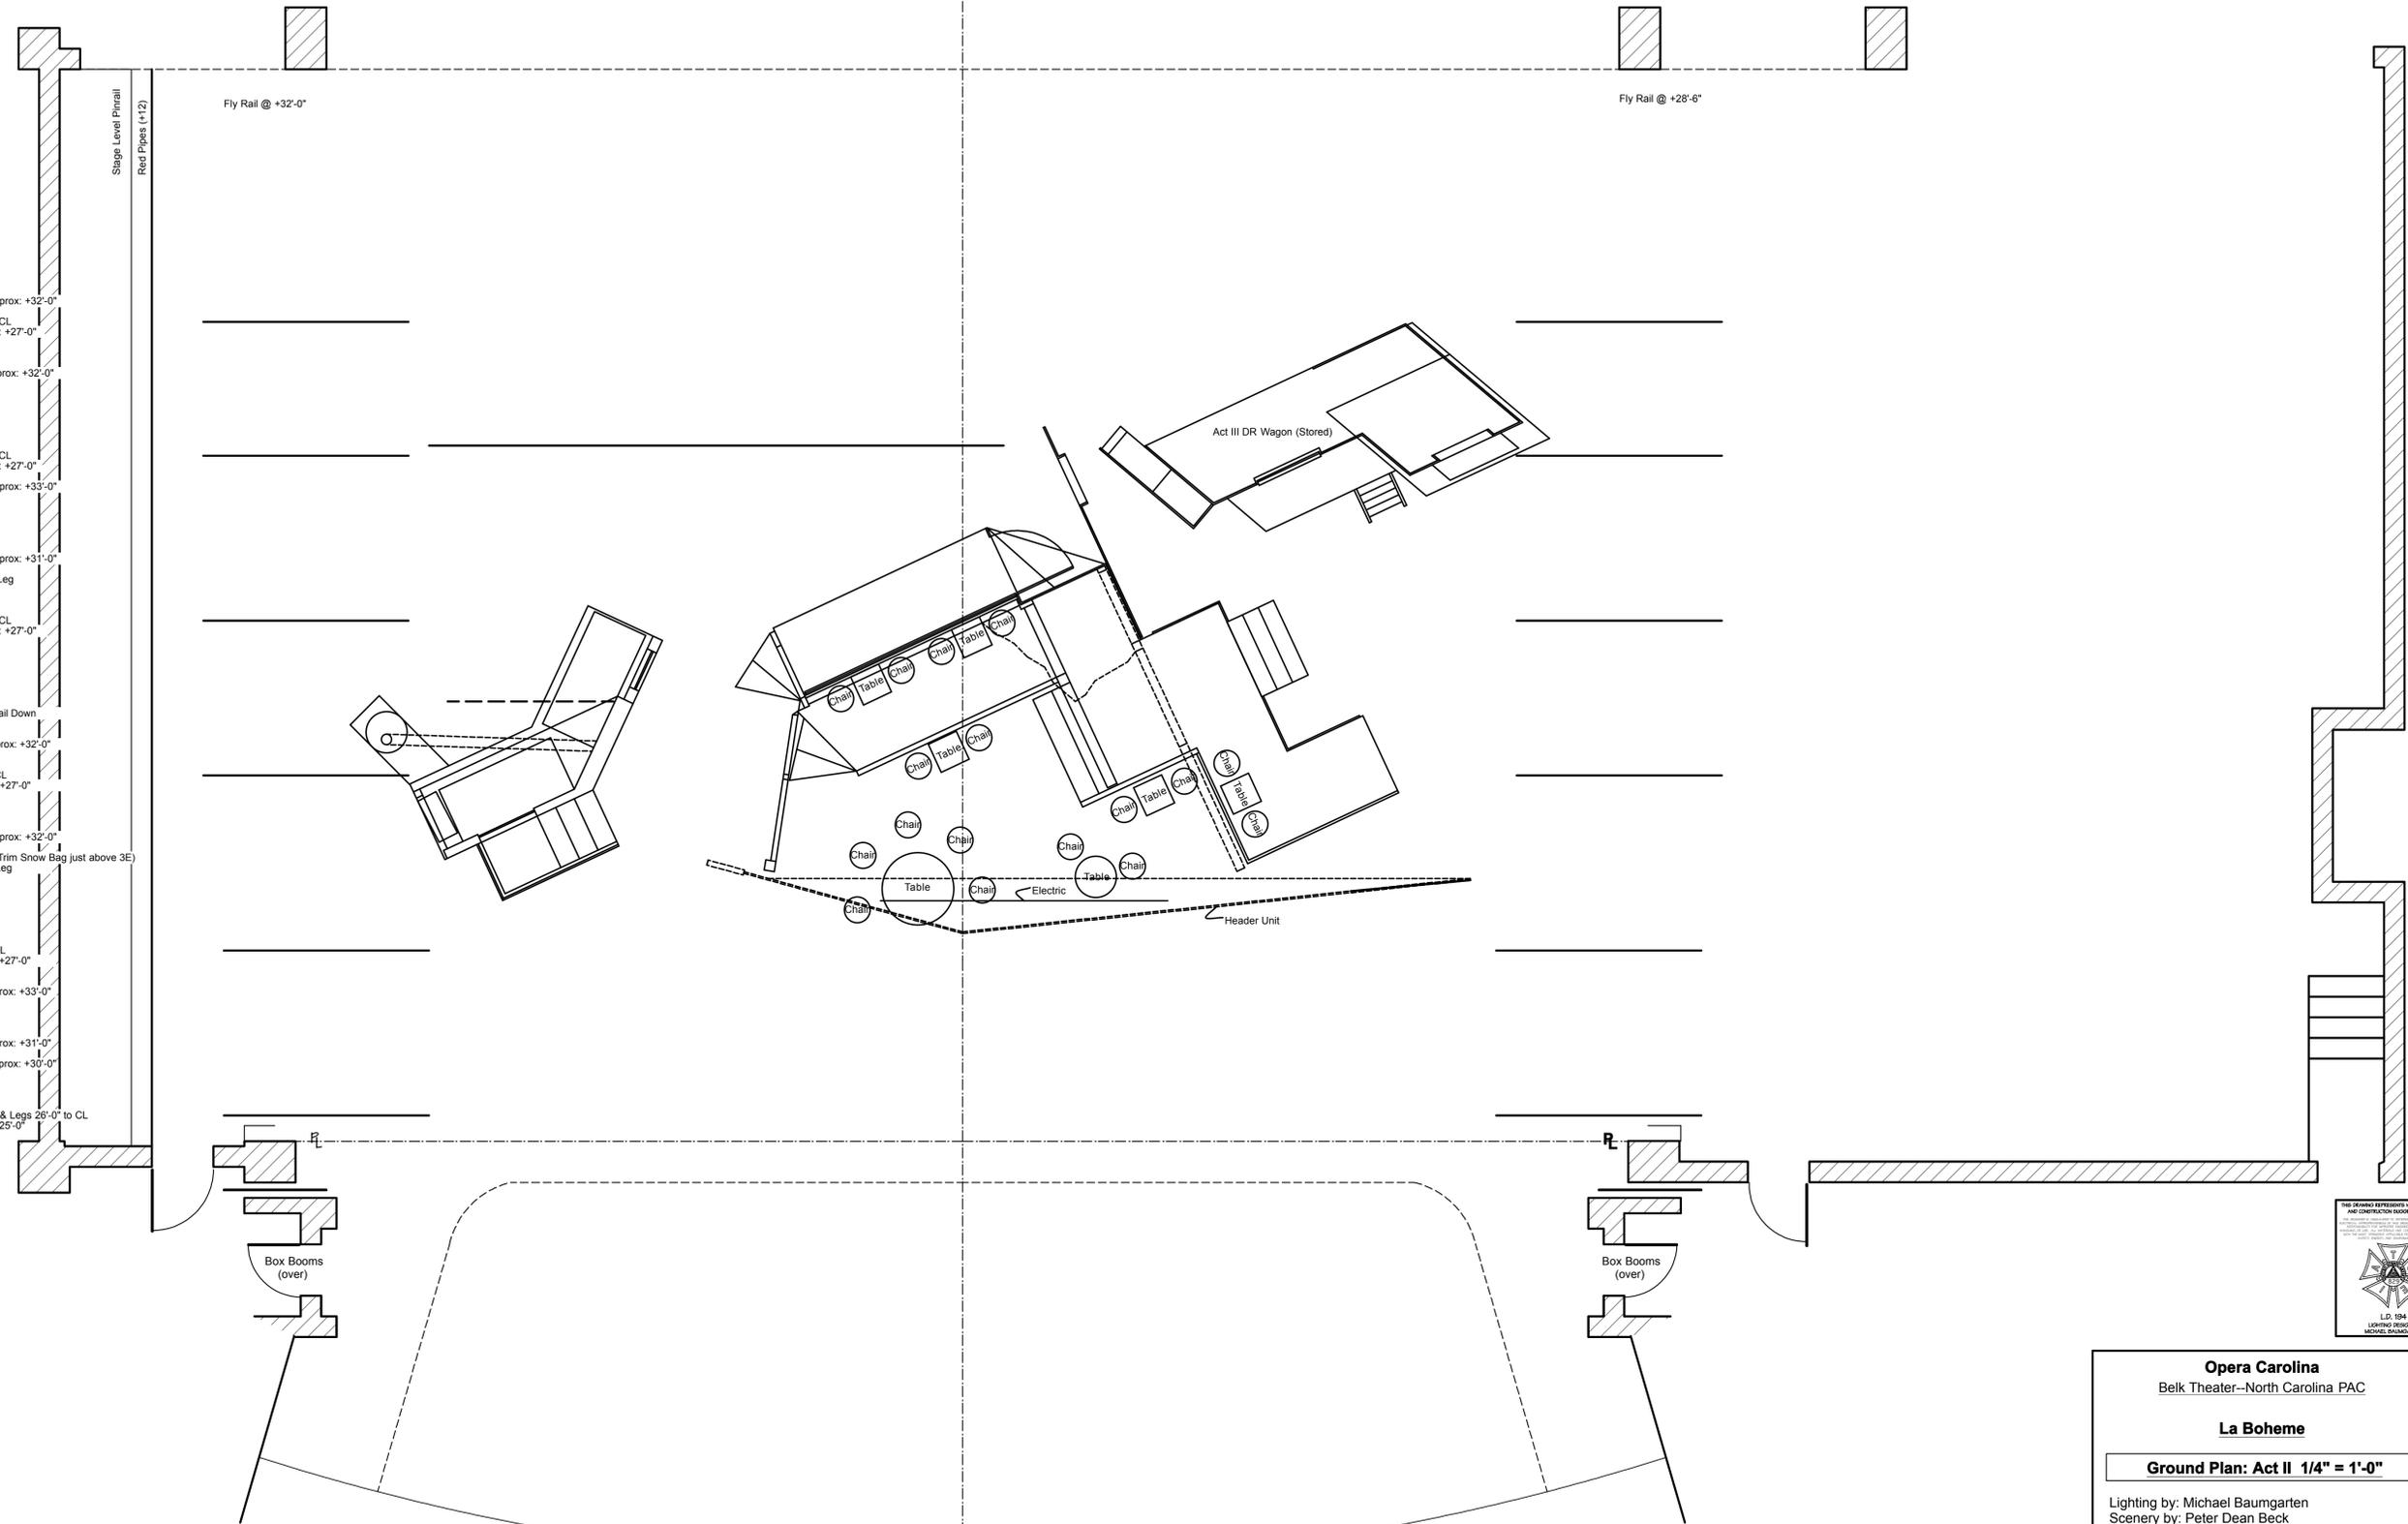

**Opera Carolina**  
Belk Theater--North Carolina PAC

**La Boheme**

**Ground Plan: Act II 1/4" = 1'-0"**

Lighting by: Michael Baumgarten  
Scenery by: Peter Dean Beck  
Directed by: John Hoomes  
Plate 2 of 3  
REVISED: 4 January 2010