
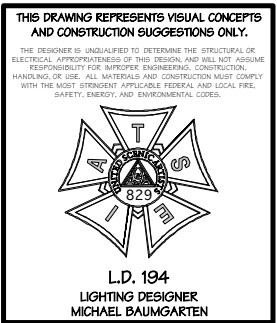


- 85: 47'-3"  
84: 46'-9"  
83: 46'-3"  
82: 45'-9"  
81: 45'-3" ACT III--Snow Drop  
80: 44'-9" ACT I/IV--Sky Drop  
79: 44'-3"  
78: 43'-9"  
77: 43'-3"  
76: 42'-9"  
75: 42'-3"  
74: 41'-9"  
73: 40'-9" 8 ELECTRIC; Trim to approx: +32'-0"  
72: 40'-3"  
71: 39'-9" #6 Black Legs; 27'-0" to CL  
70: 39'-3" #6 Black Border; Trim to: +27'-0"  
69: 38'-9"  
68: 38'-3"  
67: 37'-9"  
66: 37'-3" 7 ELECTRIC; Trim to approx: +32'-0"  
65: 36'-9"  
64: 36'-3"  
63: 35'-9"  
62: 35'-3"  
61: 34'-9"  
60: 34'-3"  
59: 33'-9" ACT II--Backdrop  
58: 33'-3" #5 Black Legs; 27'-0" to CL  
57: 32'-9" #5 Black Border; Trim to: +27'-0"  
56: 32'-3"  
55: 31'-9" 6 ELECTRIC; Trim to approx: +33'-0"  
54: 31'-3"  
53: 30'-3"  
52: 29'-9" FOCUS TRACK #4  
51: 29'-3"  
50: 28'-9"  
49: 28'-3" 5 ELECTRIC; Trim to approx: +31'-0"  
48: 27'-9"  
47: 27'-3" ACT III--SR Scrim Tree Leg  
46: 26'-9"  
45: 26'-3" ACT III--US Snow Bag  
44: 25'-9" ACT III--US Snow Bag  
43: 25'-3" #4 Black Legs; 27'-0" to CL  
42: 24'-9" #4 Black Border; Trim to: +27'-0"  
41: 24'-3"  
40: 23'-9"  
39: 23'-3"  
38: 22'-9"  
37: 22'-3"  
36: 21'-9"  
35: 21'-3" ACT II--SR Window  
34: 20'-9" ACT II--Chandelier and Tail Down  
33: 19'-9"  
32: 19'-3" 4 ELECTRIC; Trim to approx: +32'-0"  
31: 18'-9"  
30: 18'-3" FOCUS TRACK #3  
29: 17'-9" #3 Black Legs; 27'-0" to CL  
28: 17'-3" #3 Black Border; Trim to: +27'-0"  
27: 16'-9"  
26: 16'-3"  
25: 15'-9" FOCUS TRACK #2  
24: 15'-3"  
23: 14'-9" 3 ELECTRIC; Trim to approx: +32'-0"  
22: 14'-3" ACT III--DS Snow Bag  
21: 13'-9" ACT III--DS Snow Bag (Trim Snow Bag just above 3E)  
20: 13'-3" ACT III--SL Scrim Tree Leg  
19: 12'-9" ACT II--HEADER  
18: 12'-3"  
17: 11'-9"  
16: 11'-3"  
15: 10'-9"  
14: 10'-3" ACT II--HEADER  
13: 9'-3" #2 Black Legs; 26'-0" to CL  
12: 8'-9" #2 Black Border; Trim to: +27'-0"  
11: 8'-3"  
10: 7'-9"  
9: 7'-3" 2 ELECTRIC; Trim to approx: +33'-0"  
8: 6'-9"  
7: 6'-3" FOCUS TRACK #1  
6: 4'-9" 1 ELECTRIC; Trim to approx: +31'-0"  
5: 3'-9" 'A' ELECTRIC; Trim to approx: +30'-0"  
4: 3'-3"  
3: 2'-3" Main Curtain  
2: 1'-3" #1 Black Border (+26'-0") & Legs 26'-0" to CL  
1: 0'-9" Surtitle Screen; Trim to: +25'-0"

PL  
Line List

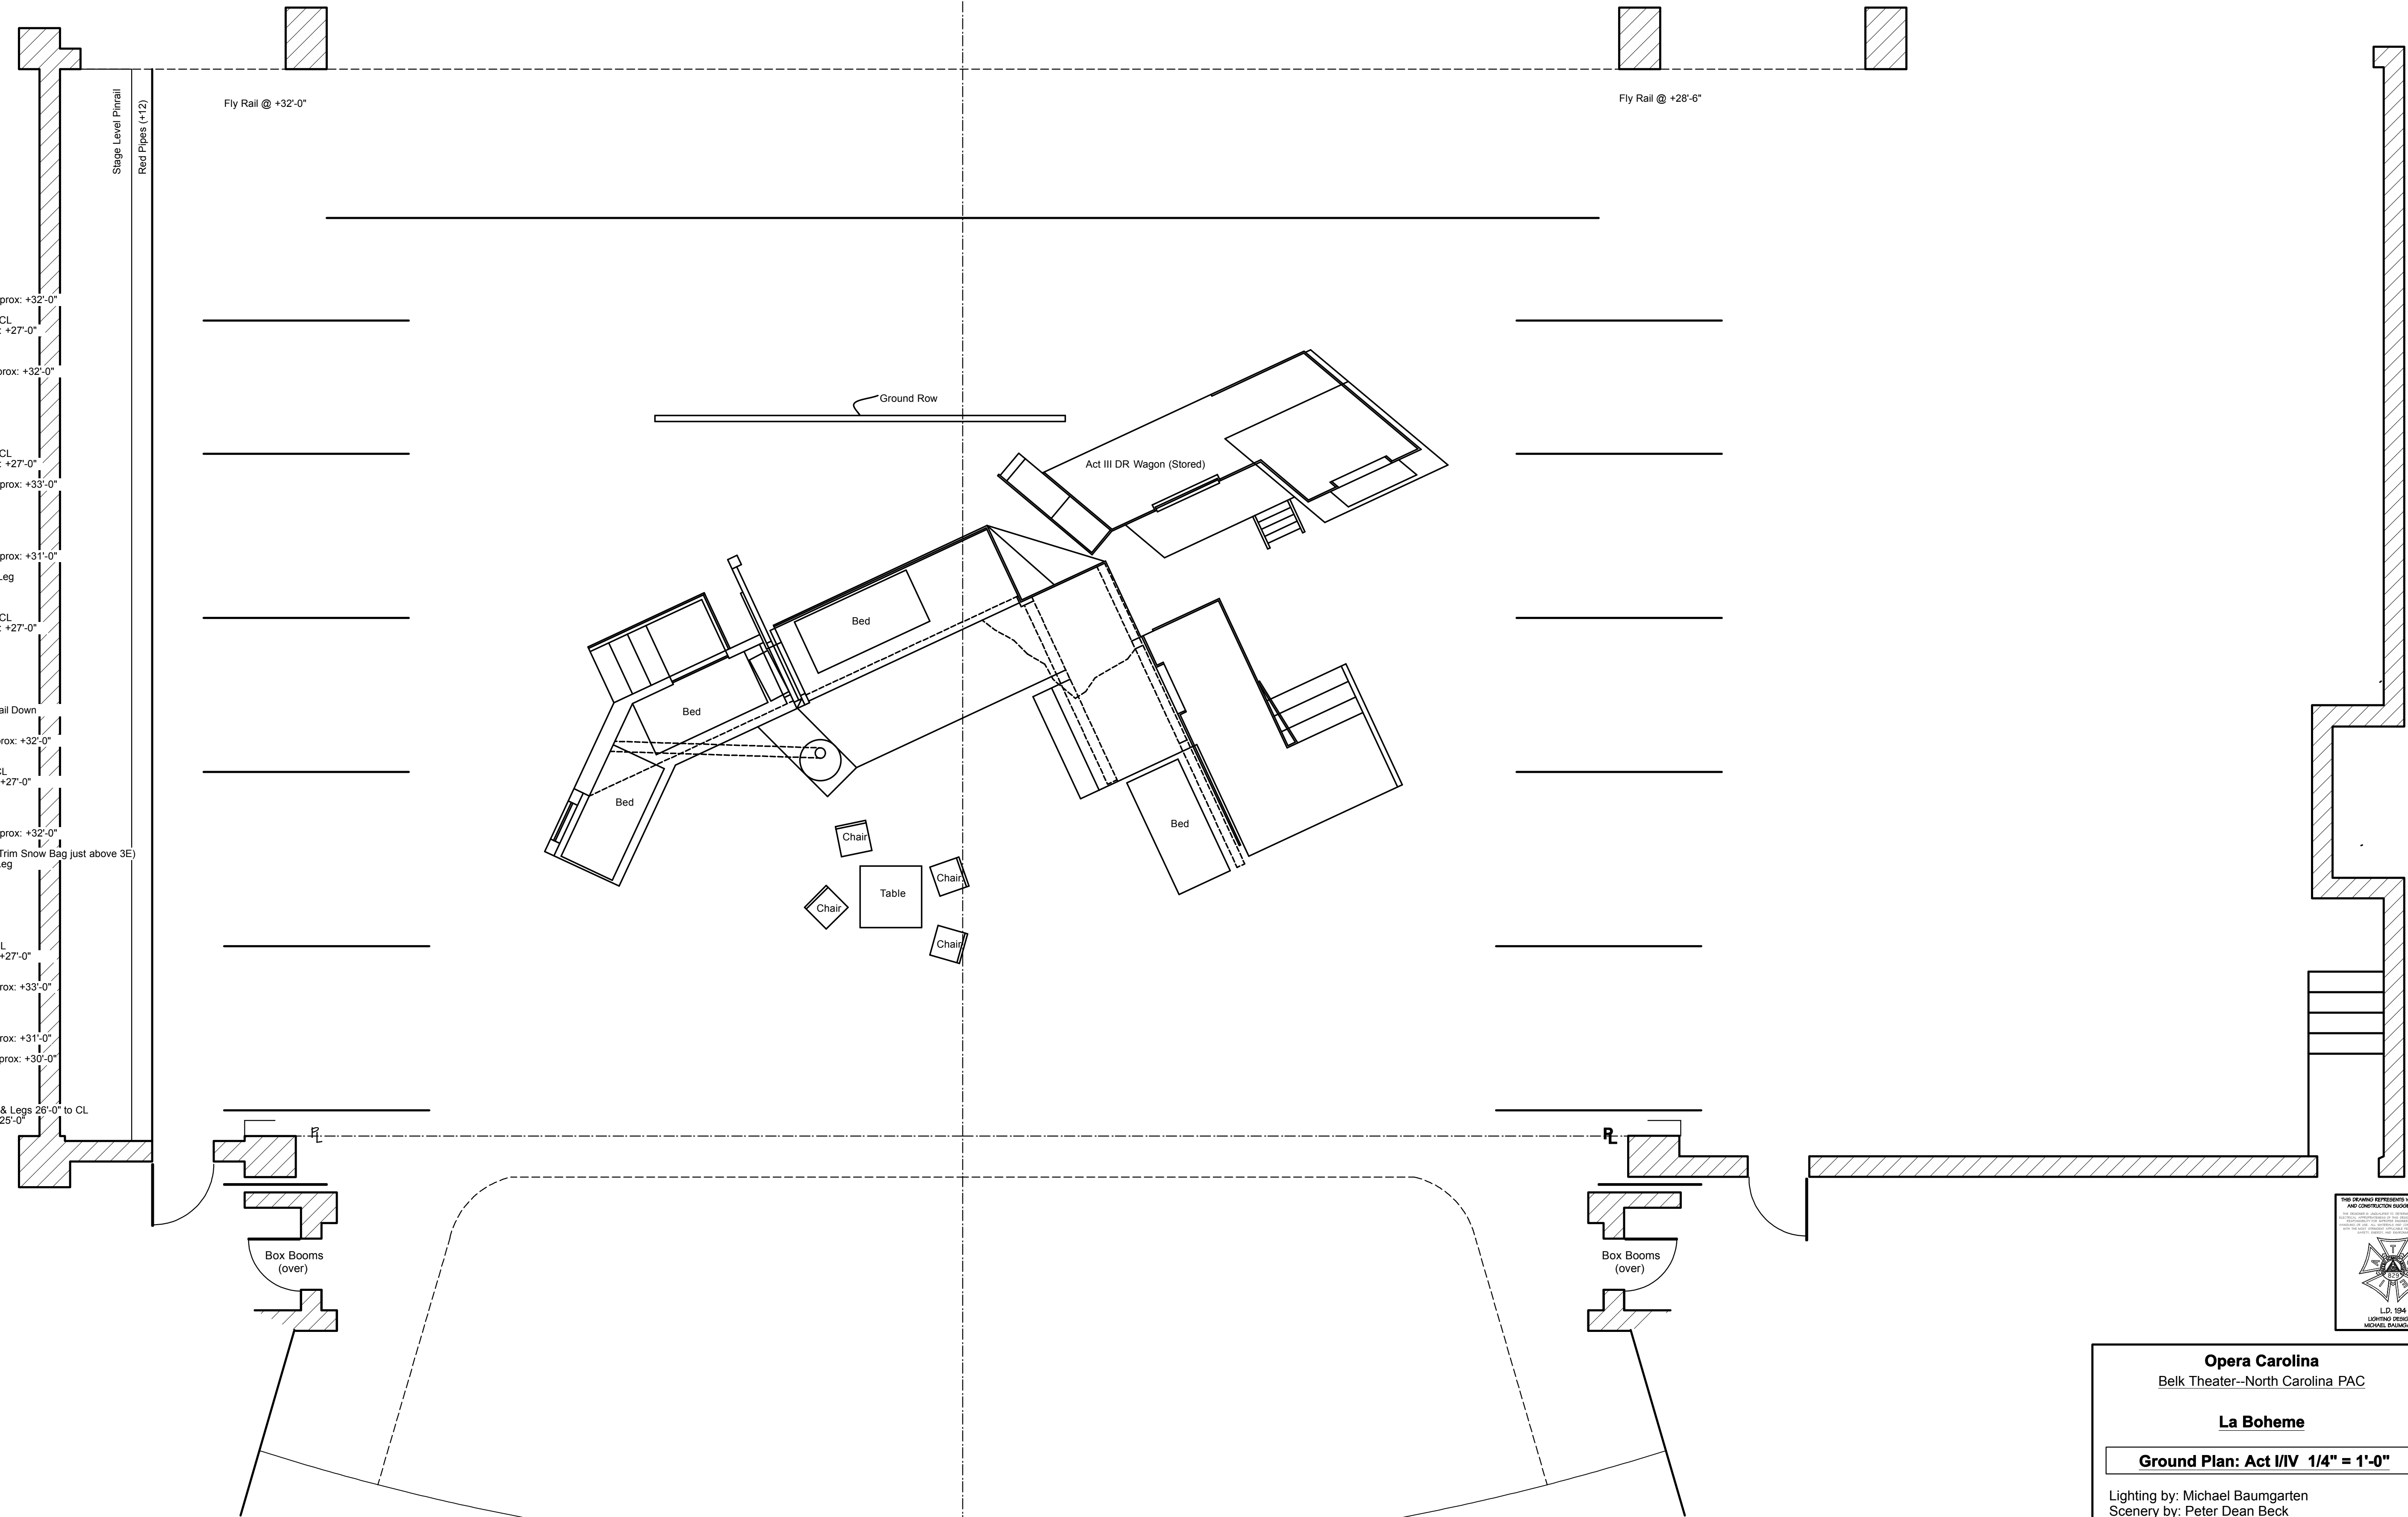

**Opera Carolina**  
Belk Theater--North Carolina PAC

**La Boheme**

**Ground Plan: Act I/IV 1/4" = 1'-0"**

Lighting by: Michael Baumgarten  
Scenery by: Peter Dean Beck  
Directed by: John Hoomes  
Plate 1 of 3  
REVISED: 4 January 2010